
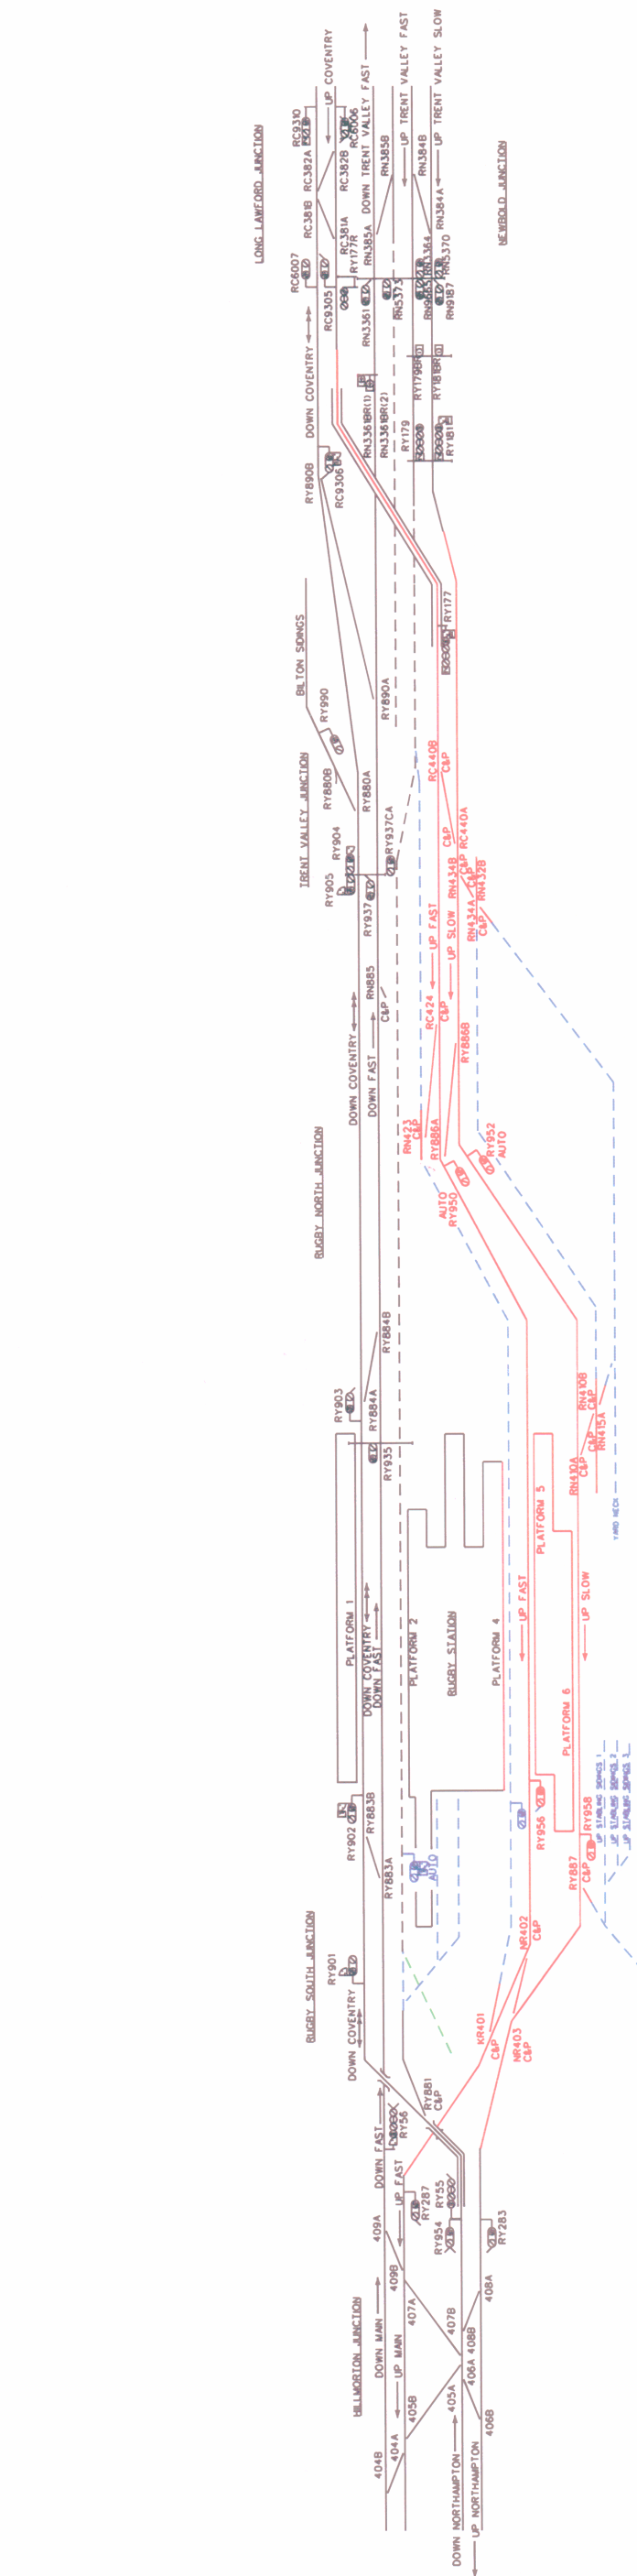


STAGE I3 - NEW OPTION

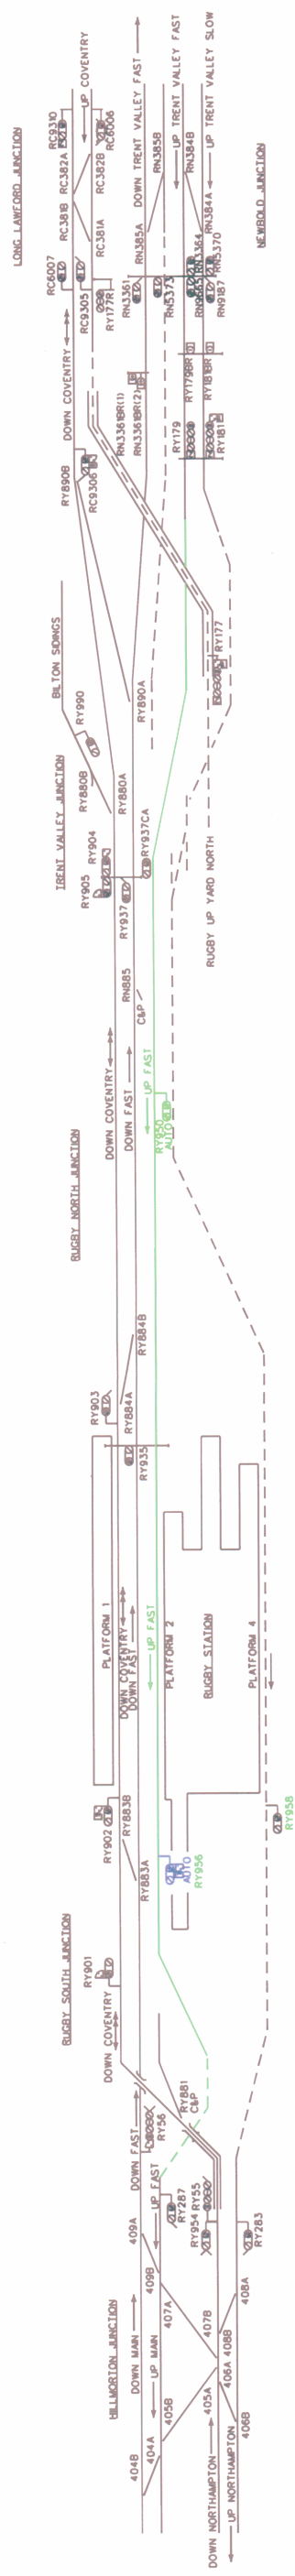

- DENOTES LINE TAKEN OUT OF USE
- - - DENOTES CONNECTION TO OPERATIONAL LINES SEVERED
- - - DENOTES FINAL LAYOUT SHOWN FOR REFERENCE
- Ⓜ-J EQUIPMENT SHOWN BLUE RETAINED FOR USE AT LATER STAGE
- - - DENOTES LINE OUT OF USE
- DENOTES NEW FORMATION BROUGHT INTO USE

Source Record Updated		Produced	Checked	Issued	Network Records Group		
Version	Prod.				Check	RUGBY STATION AREA RESIGNALLING	
					STAGE I3 OVERVIEW		
					Network No EE40-073-SG-SPE-		
					Drawing No 300365		
					Last Full Date		Version
					Correlation		Current
							P02