


Rugby Station Remodelling

STAGE J.1 Enabling week 24-33

Bi-Di COMMISSIONED SPRING 08. 31/5/08.

FROM ~~8th~~ SECT. (REMOVED).

RUGBY FINAL LAYOUT COMMISSIONED. 1/12/05.

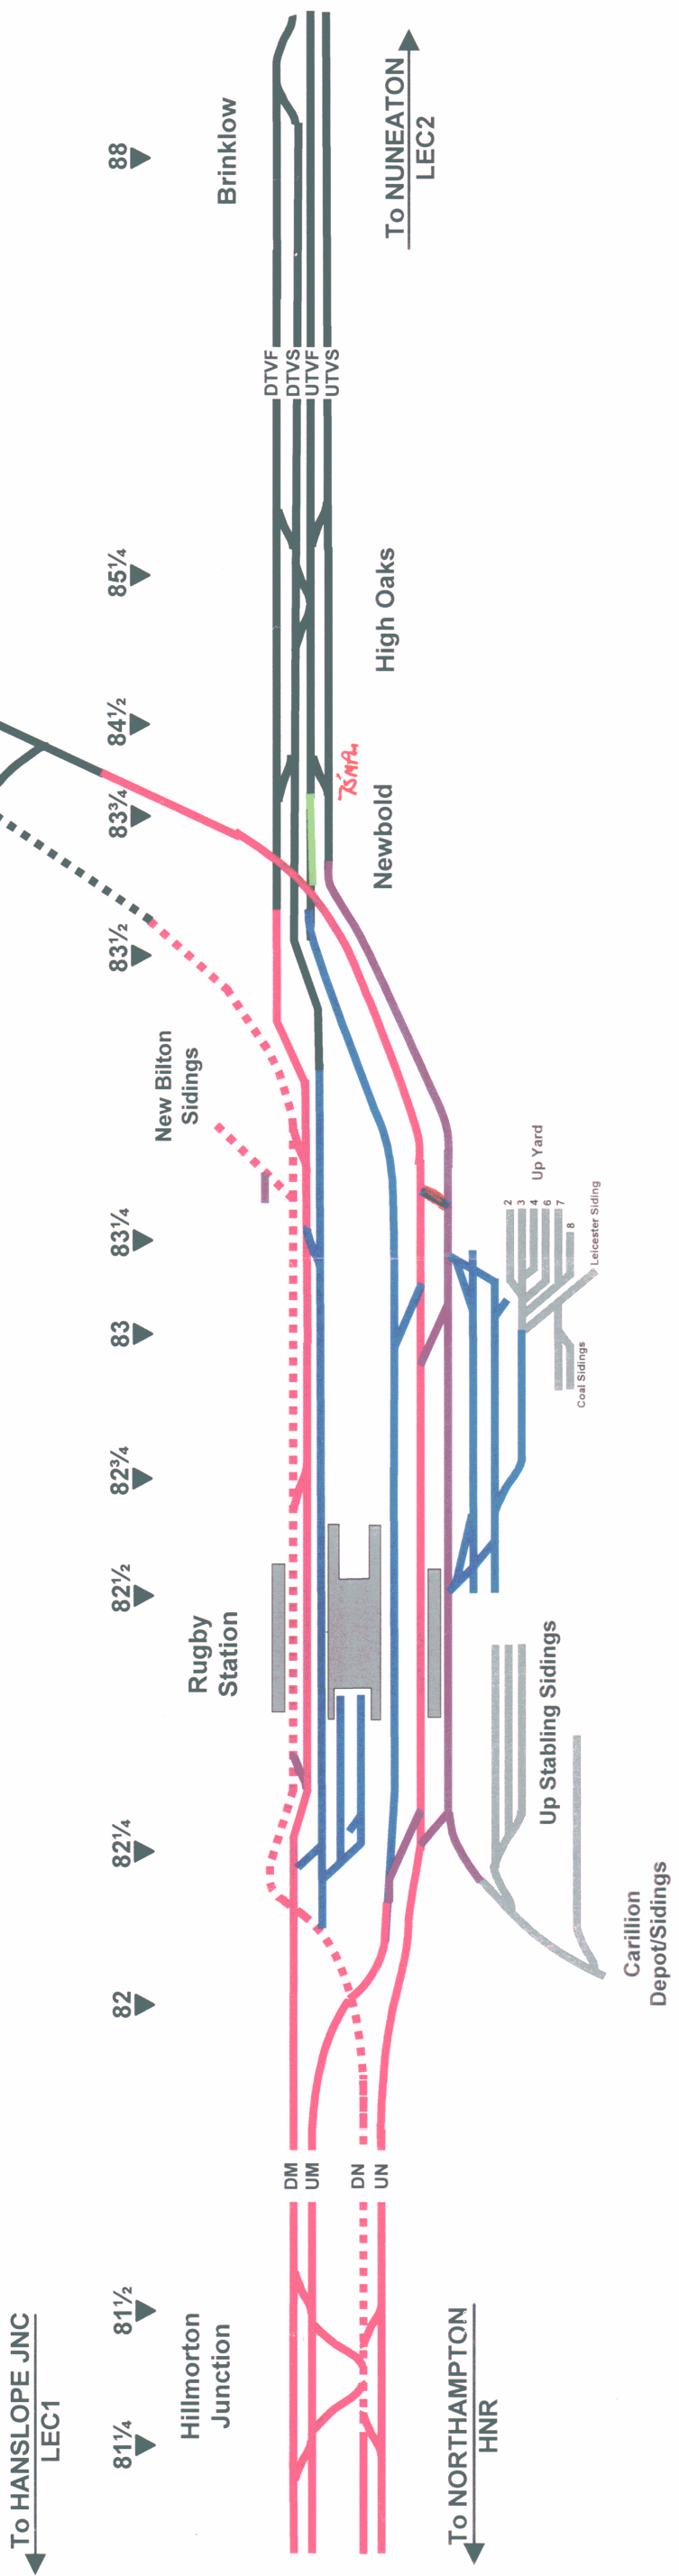

Key	
	Lines Commissioned in SSI
	Free Wired Up & Down Lines
	Bi-Di Lines
	Constructed Out of Use

